

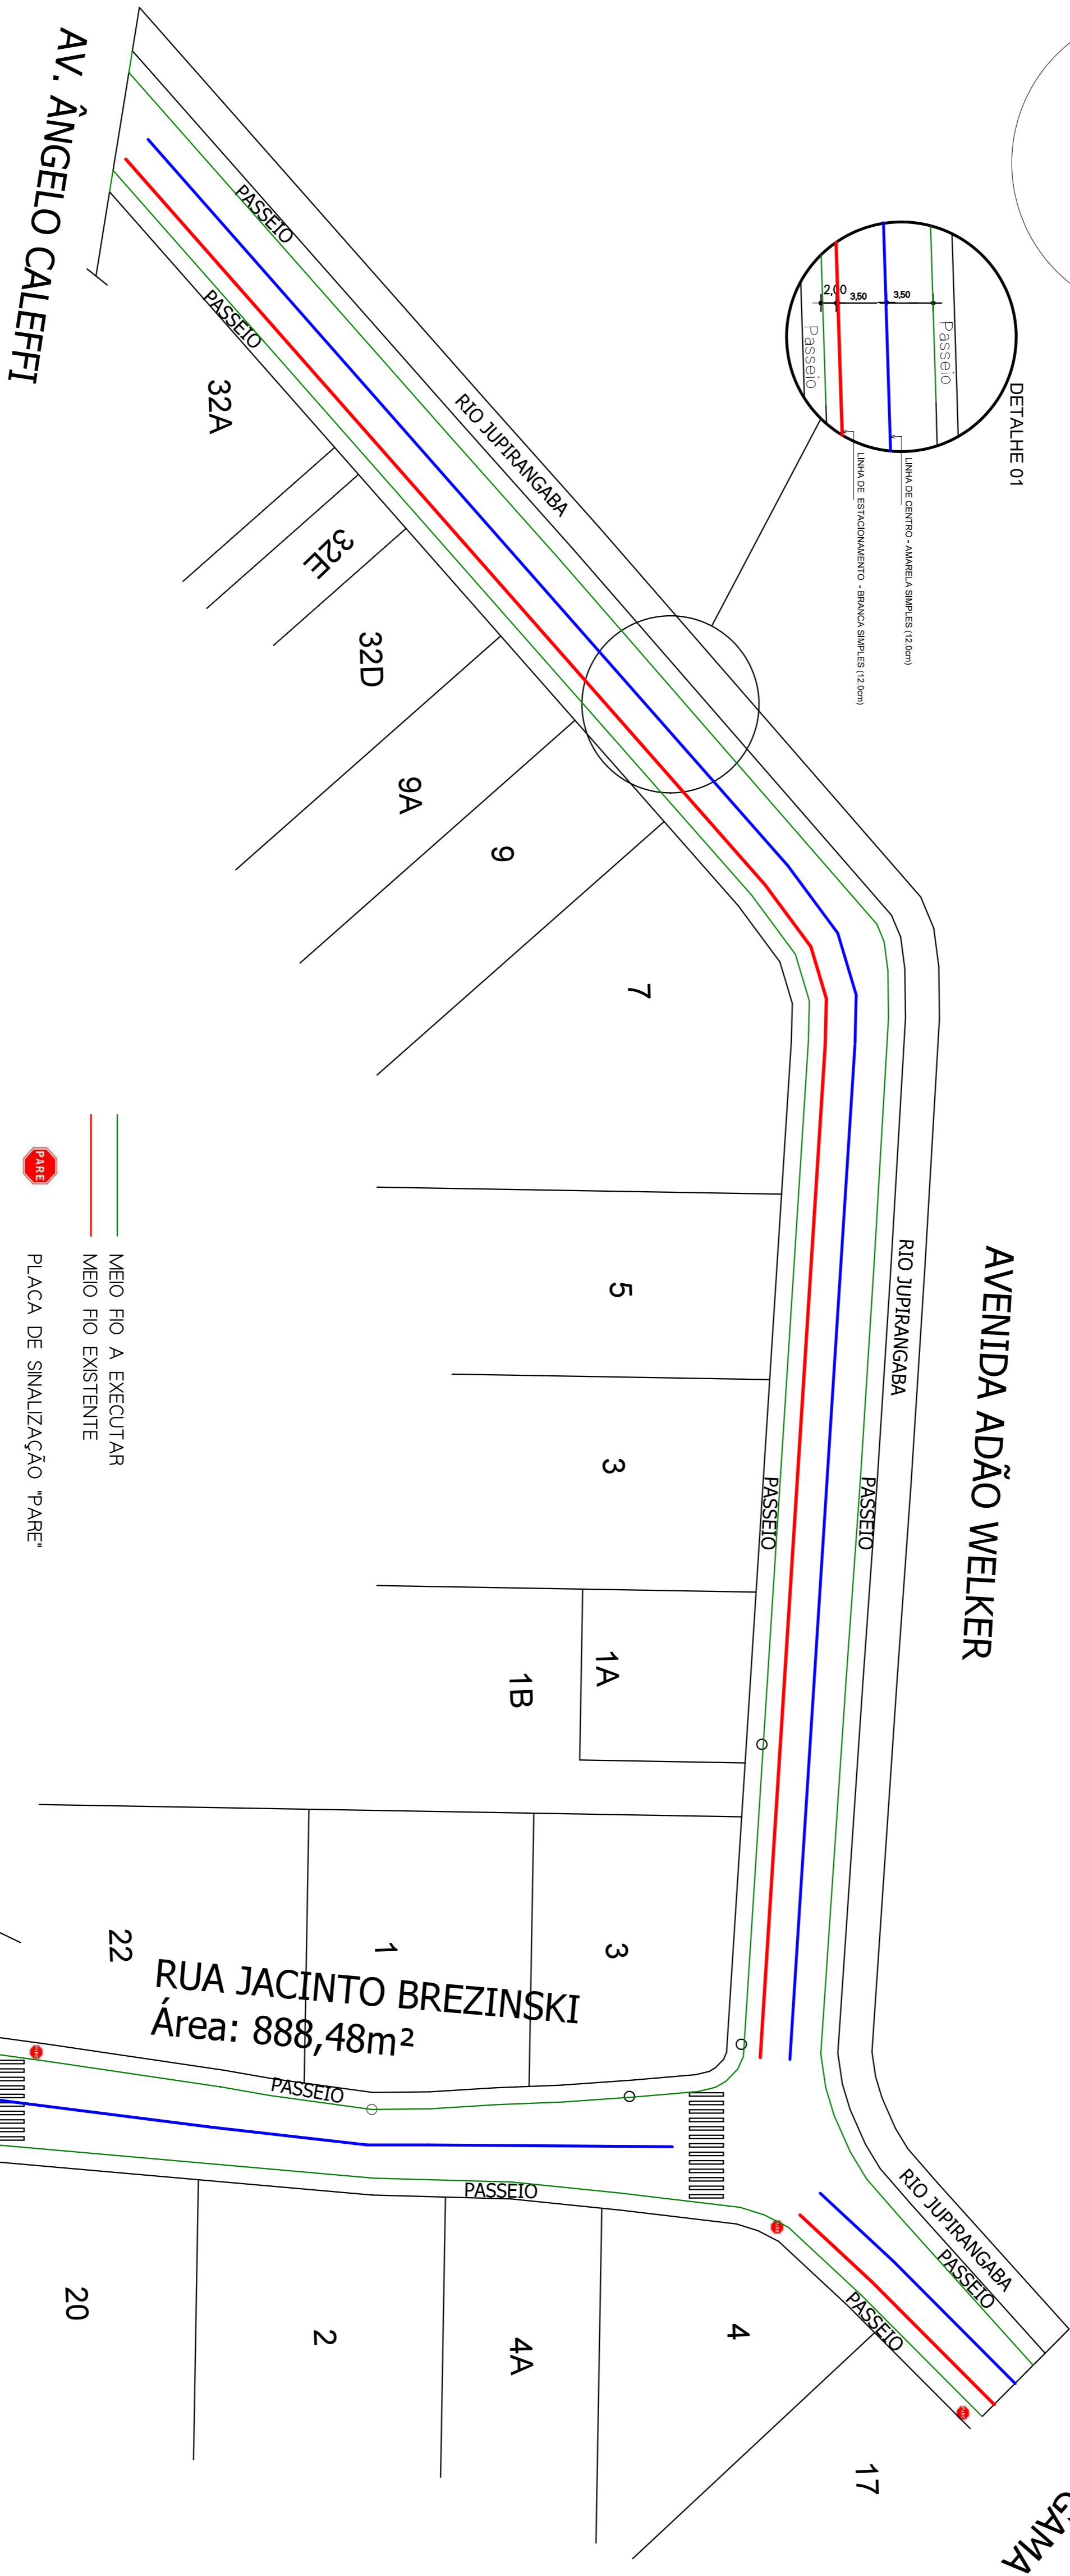


DETALHE 01

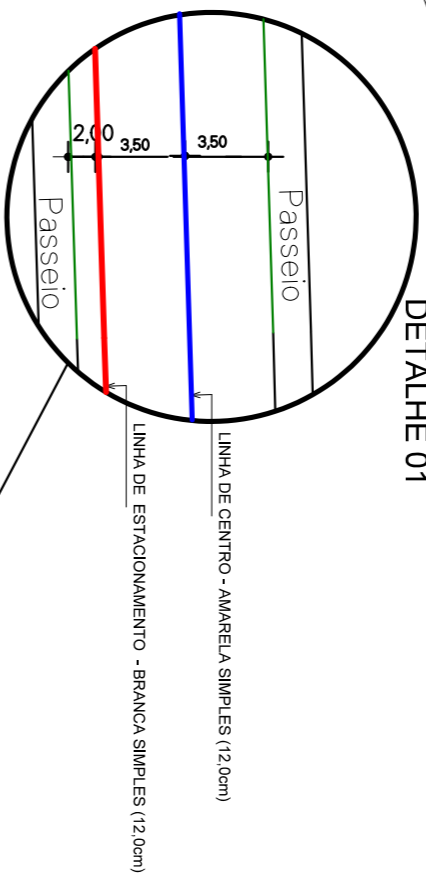

- MEIO FIO A EXECUTAR
- MEIO FIO EXISTENTE
- PLACA DE SINALIZAÇÃO "PARE"

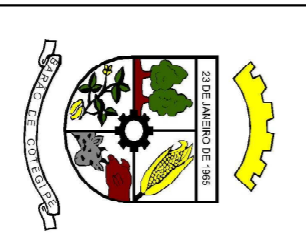

Rua Princesa Isabel, 114
99740-000
54 3523 1344

obra: CAPÊAMENTO ASFALTICO EM CBUQ
PLANTA DE SINALIZAÇÃO VERTICAL / HORIZONTAL


Lot: 01/02/03/04/99/100

Local: TRECHO DA AVENIDA ADÃO WELKER / RUA JACINTO BREZINSKI

PROPOSTA

SINALIZAÇÃO

assinado: ADRIELUIS | data: Maio de 2014 | escala: | índice: | projeto nº: |